

60x120x12

4/12 Colored roof

Standing Seam

2-3070 with Panic

1-6070 with Panic both leaves Active

2-4050 R/O

R-19 wall insulation

R-30 Roof Long tab insulation


18" overhang with soffit

20' Bay spacing

5# Collateral

Delivered

\$ 64,900.00

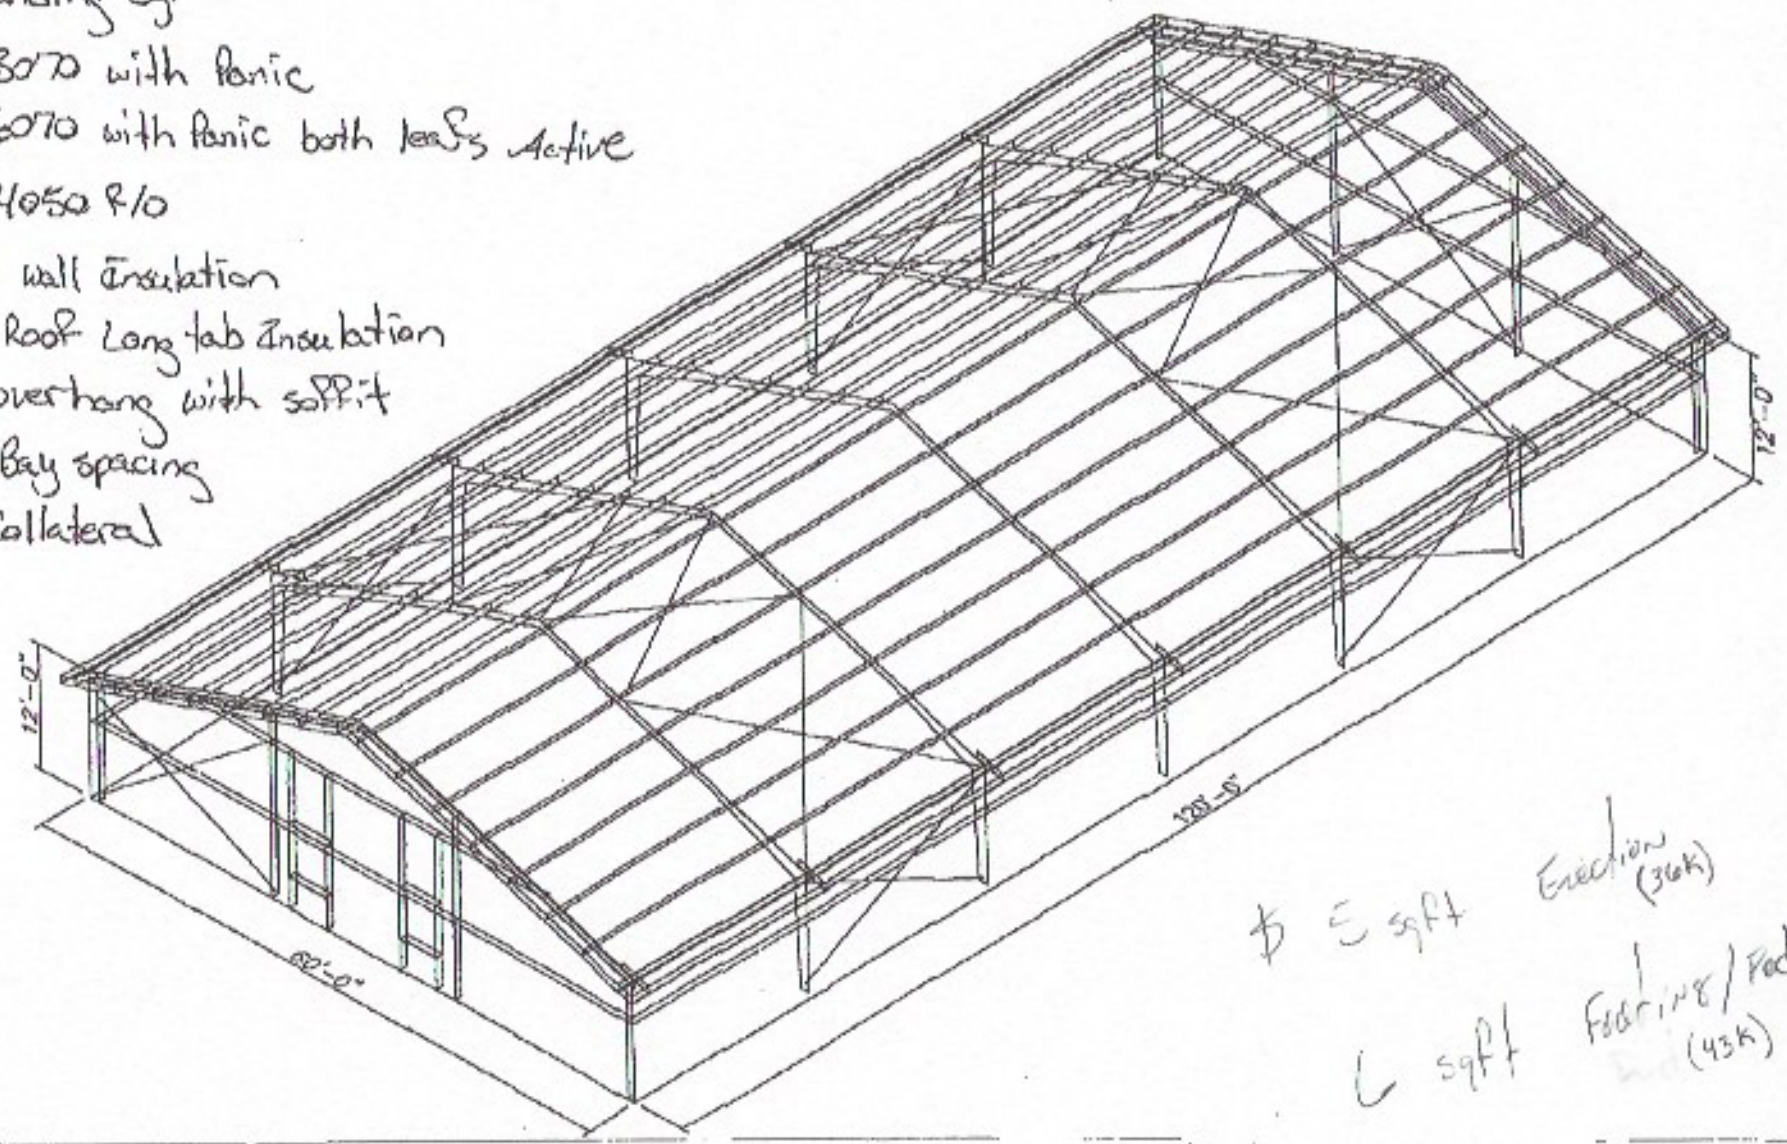

\$ E sqft Erection (36k)
 L sqft Footing/Pad (43k)

Premier

Shelly Building